




BRIDGE DECK

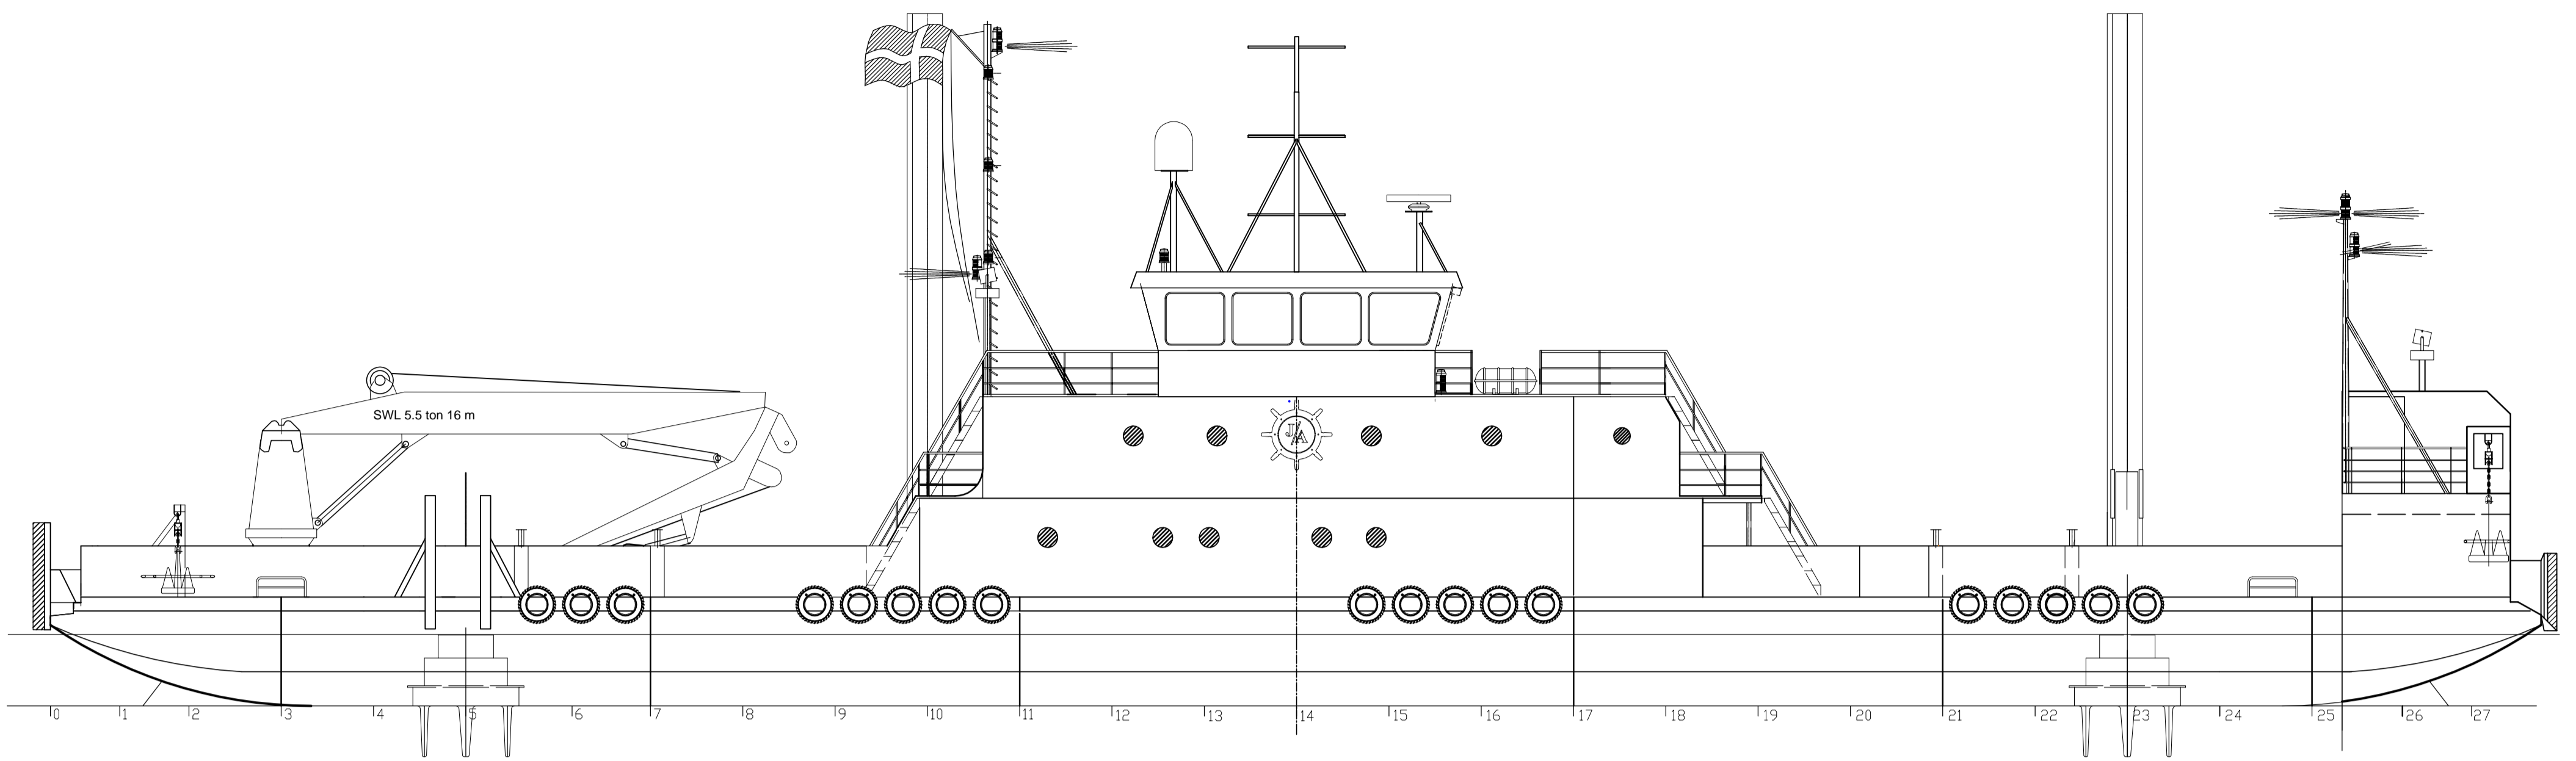


PROFILE

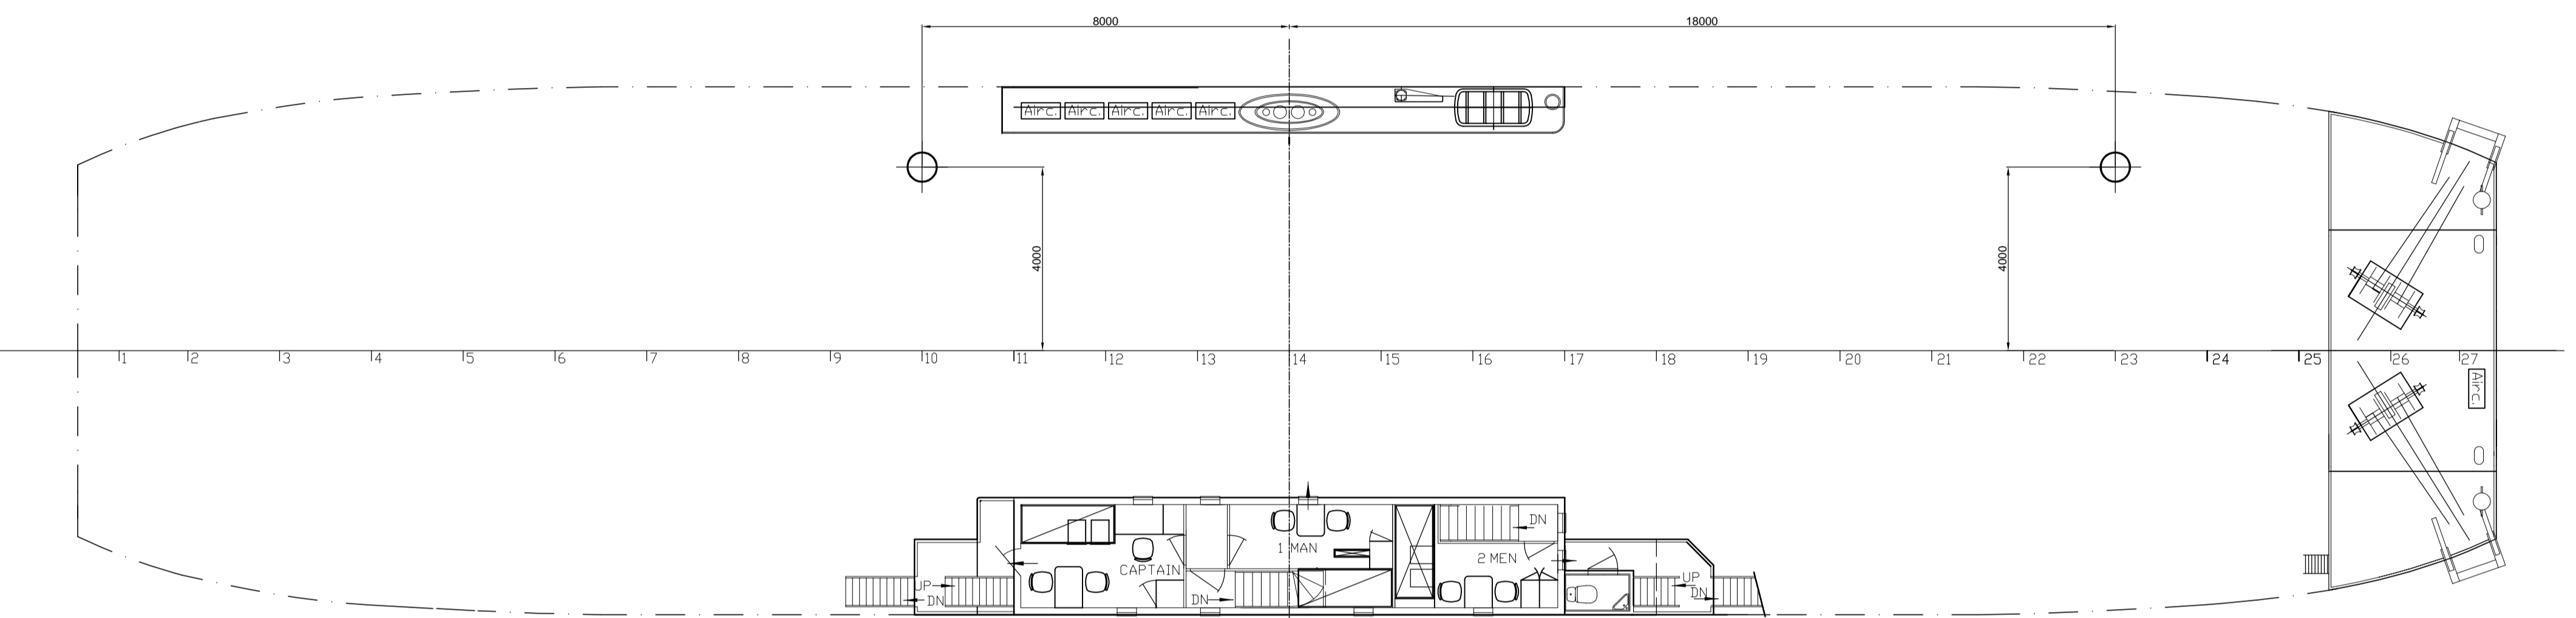

A - DECK

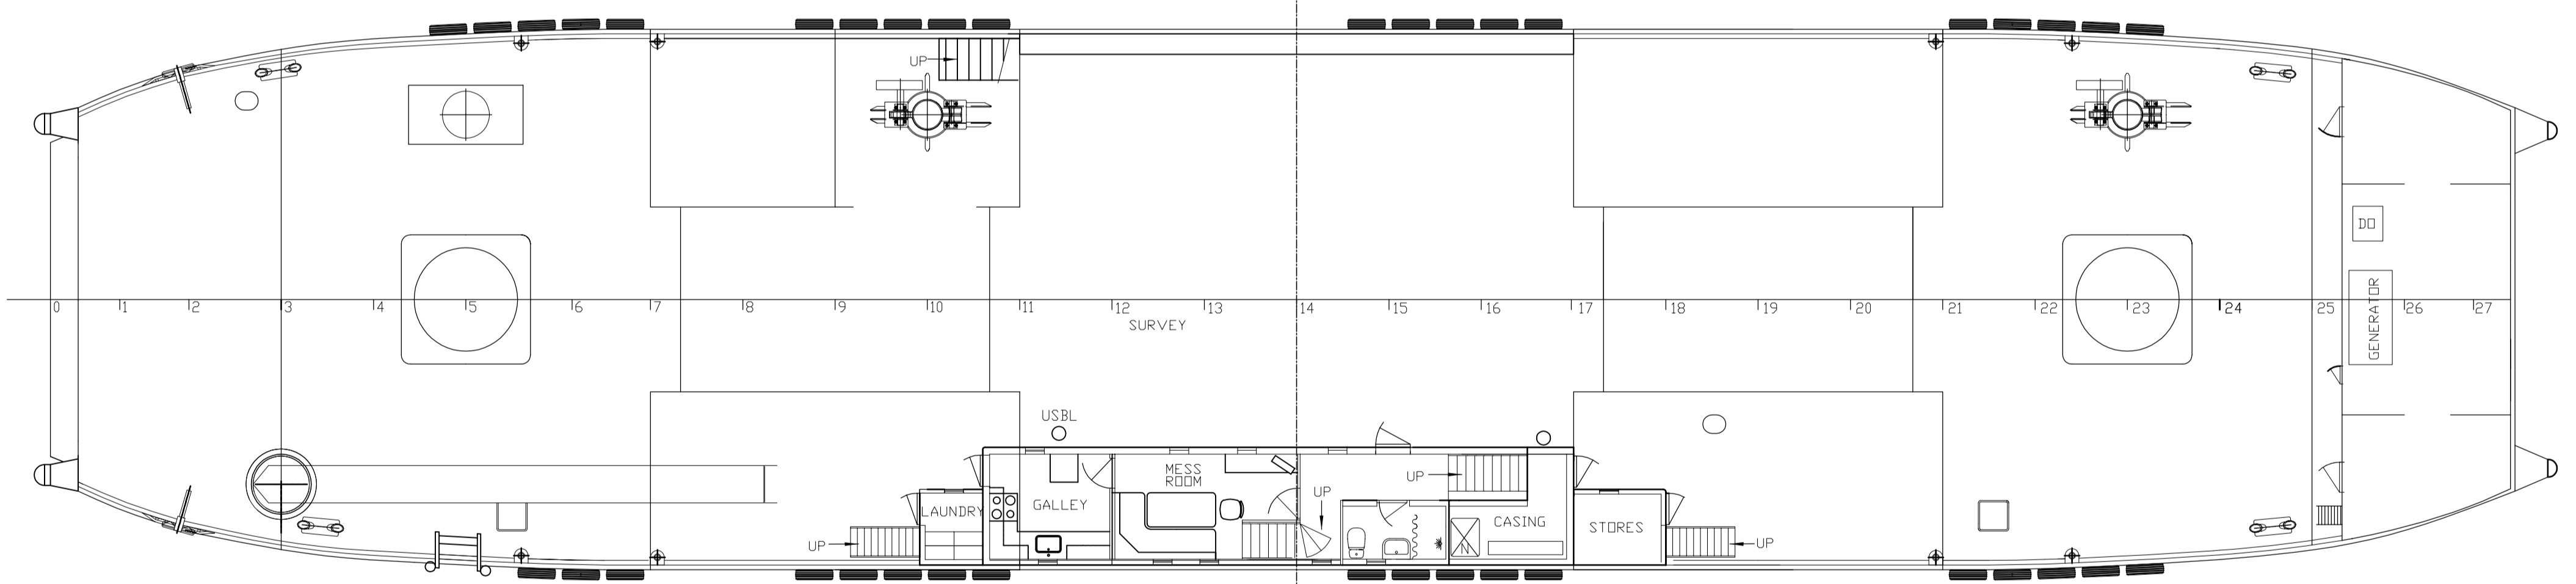

MAIN DECK

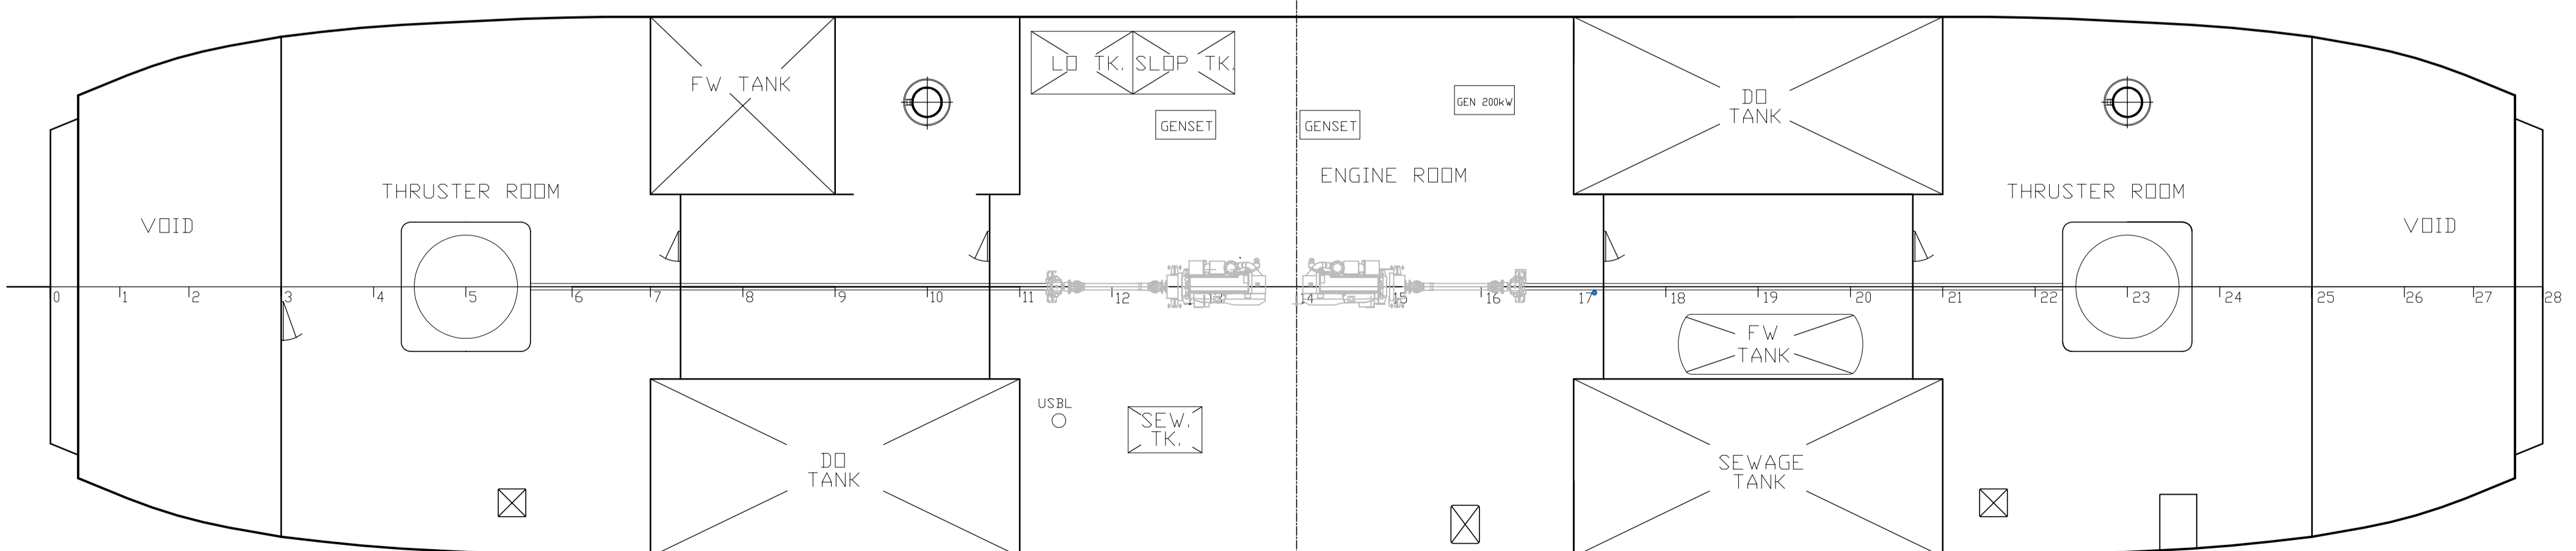

TANKTOP

HOVEDDIMENSIONER:

LÆNGDE OVER ALT: 53,96 M.
 LÆNGDE I VANDLINIEN: 53,05 M.
 BREDDEN MOULDED: 11,70 M.
 DYBDE MOULDED: 2,40 M.
 DYBGANG U.K. KØL: 1,57 M.
 DYBGANG U.K. PROPELLER: 2,67 M.

CONSULTING NAVAL ARCHITECTS JENS KRISTENSEN	Jagtvej 8 DK-5960 Marstal Pho.: +45 6253 3720 Fax: +45 6253 3721	Drawn: AV Date: 24.01.2019 Scale: 1:100
	M/V MIRA A GENERAL ARRANGEMENT	Drawing no.: JK 336.043.009.xx Revision: _____